


Greenwood Cemetery

Ledgeview, Wisconsin

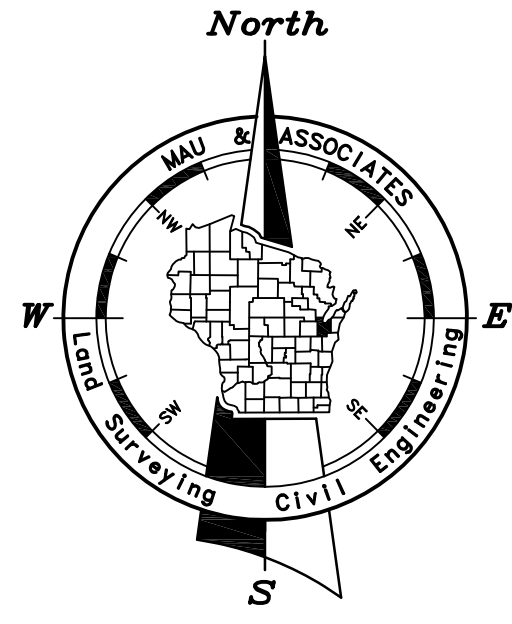


Block N

1	19	37	55	73
2	20	38	56	74
3	21	39	57	75
4	22	40	58	76
5	23	41	59	77
6	24	42	60	78
7	25	43	61	79
8	26	44	62	80
9	27	45	63	81
10	28	46	64	82
11	29	47	65	83
12	30	48	66	84
13	31	49	67	85
14	32	50	68	86
15	33	51	69	87
16	34	52	70	88
17	35	53	71	89
18	36	54	72	90

Block O

1
2
3
4
5
6
7
8
9
10
11
12
13
14
15
16
17
18

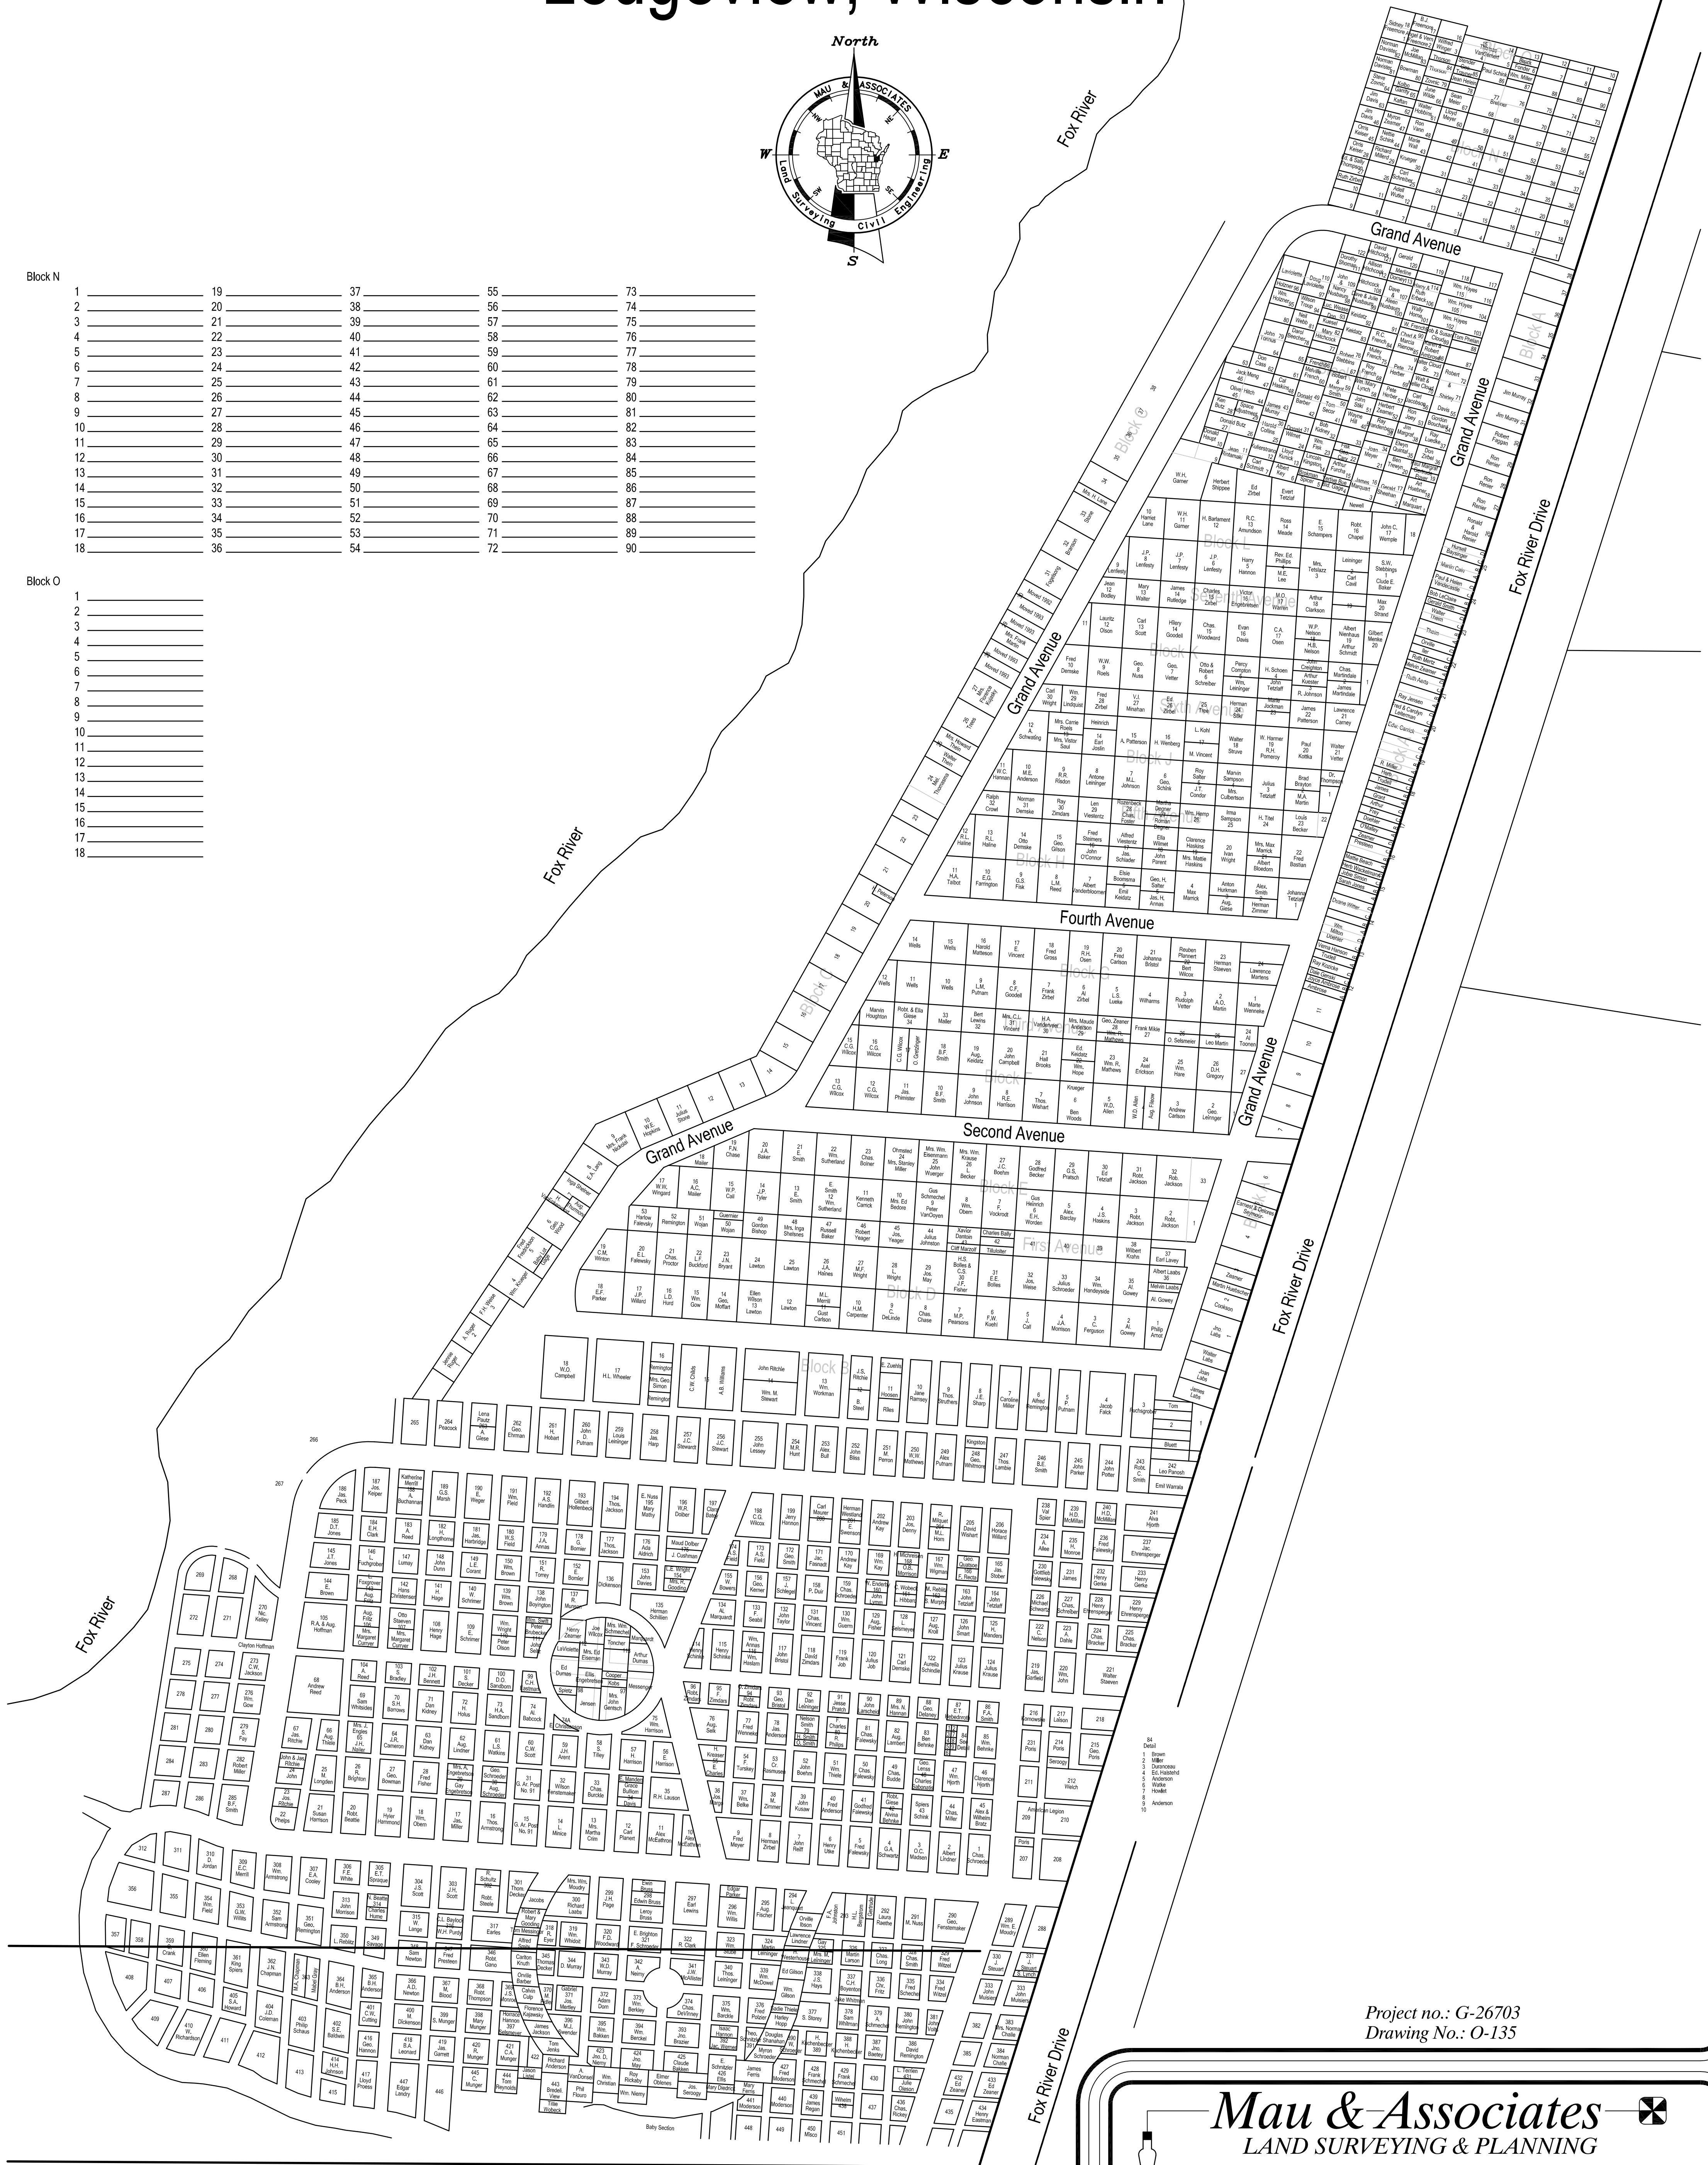

Project no.: G-26703
Drawing No.: O-135

Mau & Associates 
 LAND SURVEYING & PLANNING
 CIVIL & WATER RESOURCE ENGINEERING
 Phone: 920-434-9670 Fax: 920-434-9672

Drawn By: BAR - January 30, 2004